

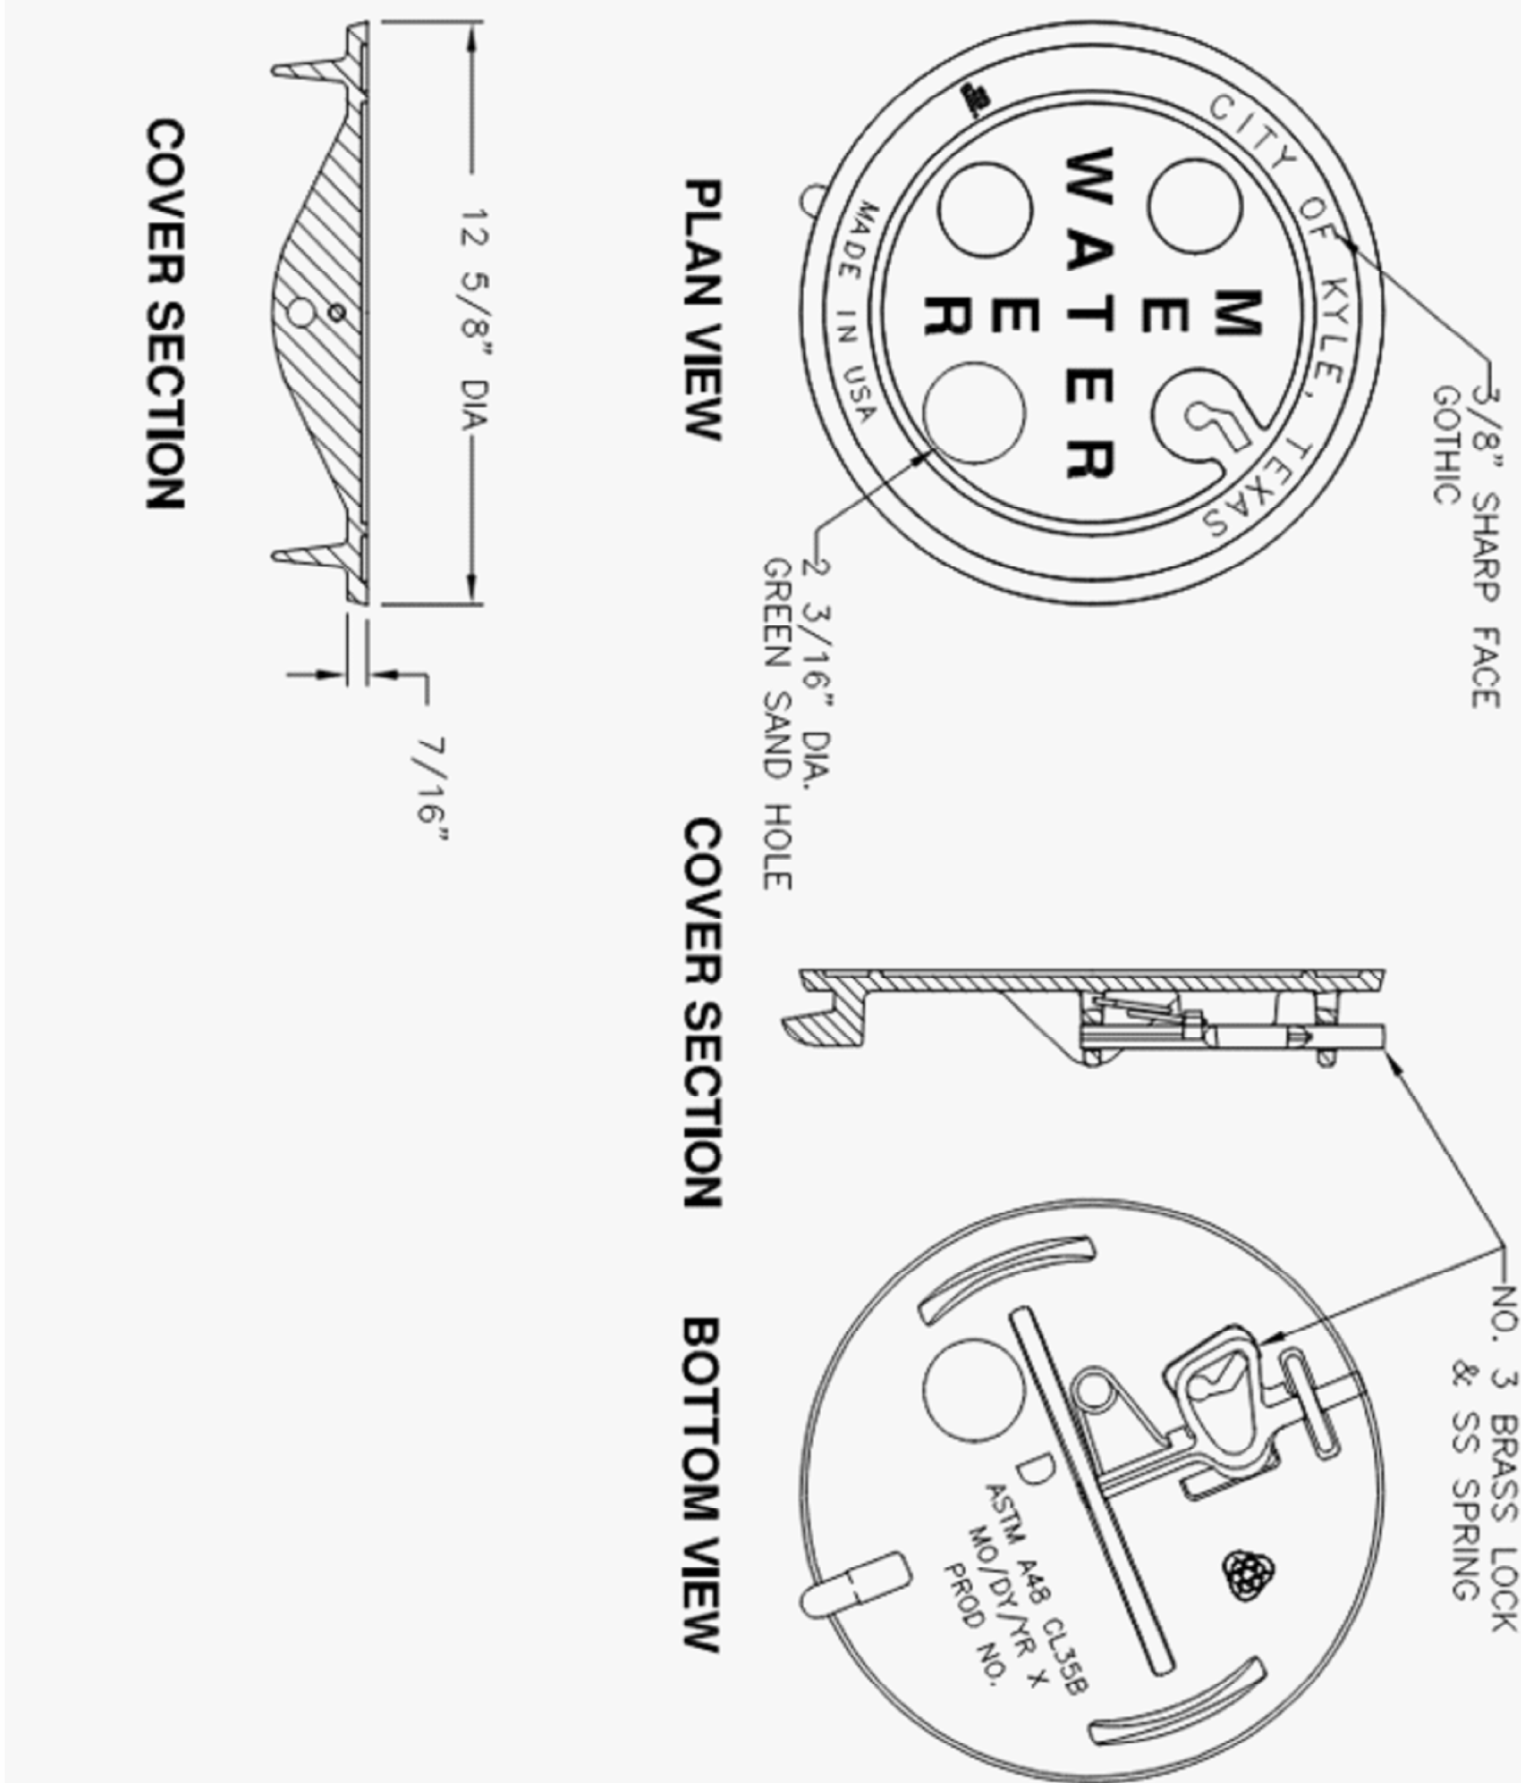


D Meter Box Cover

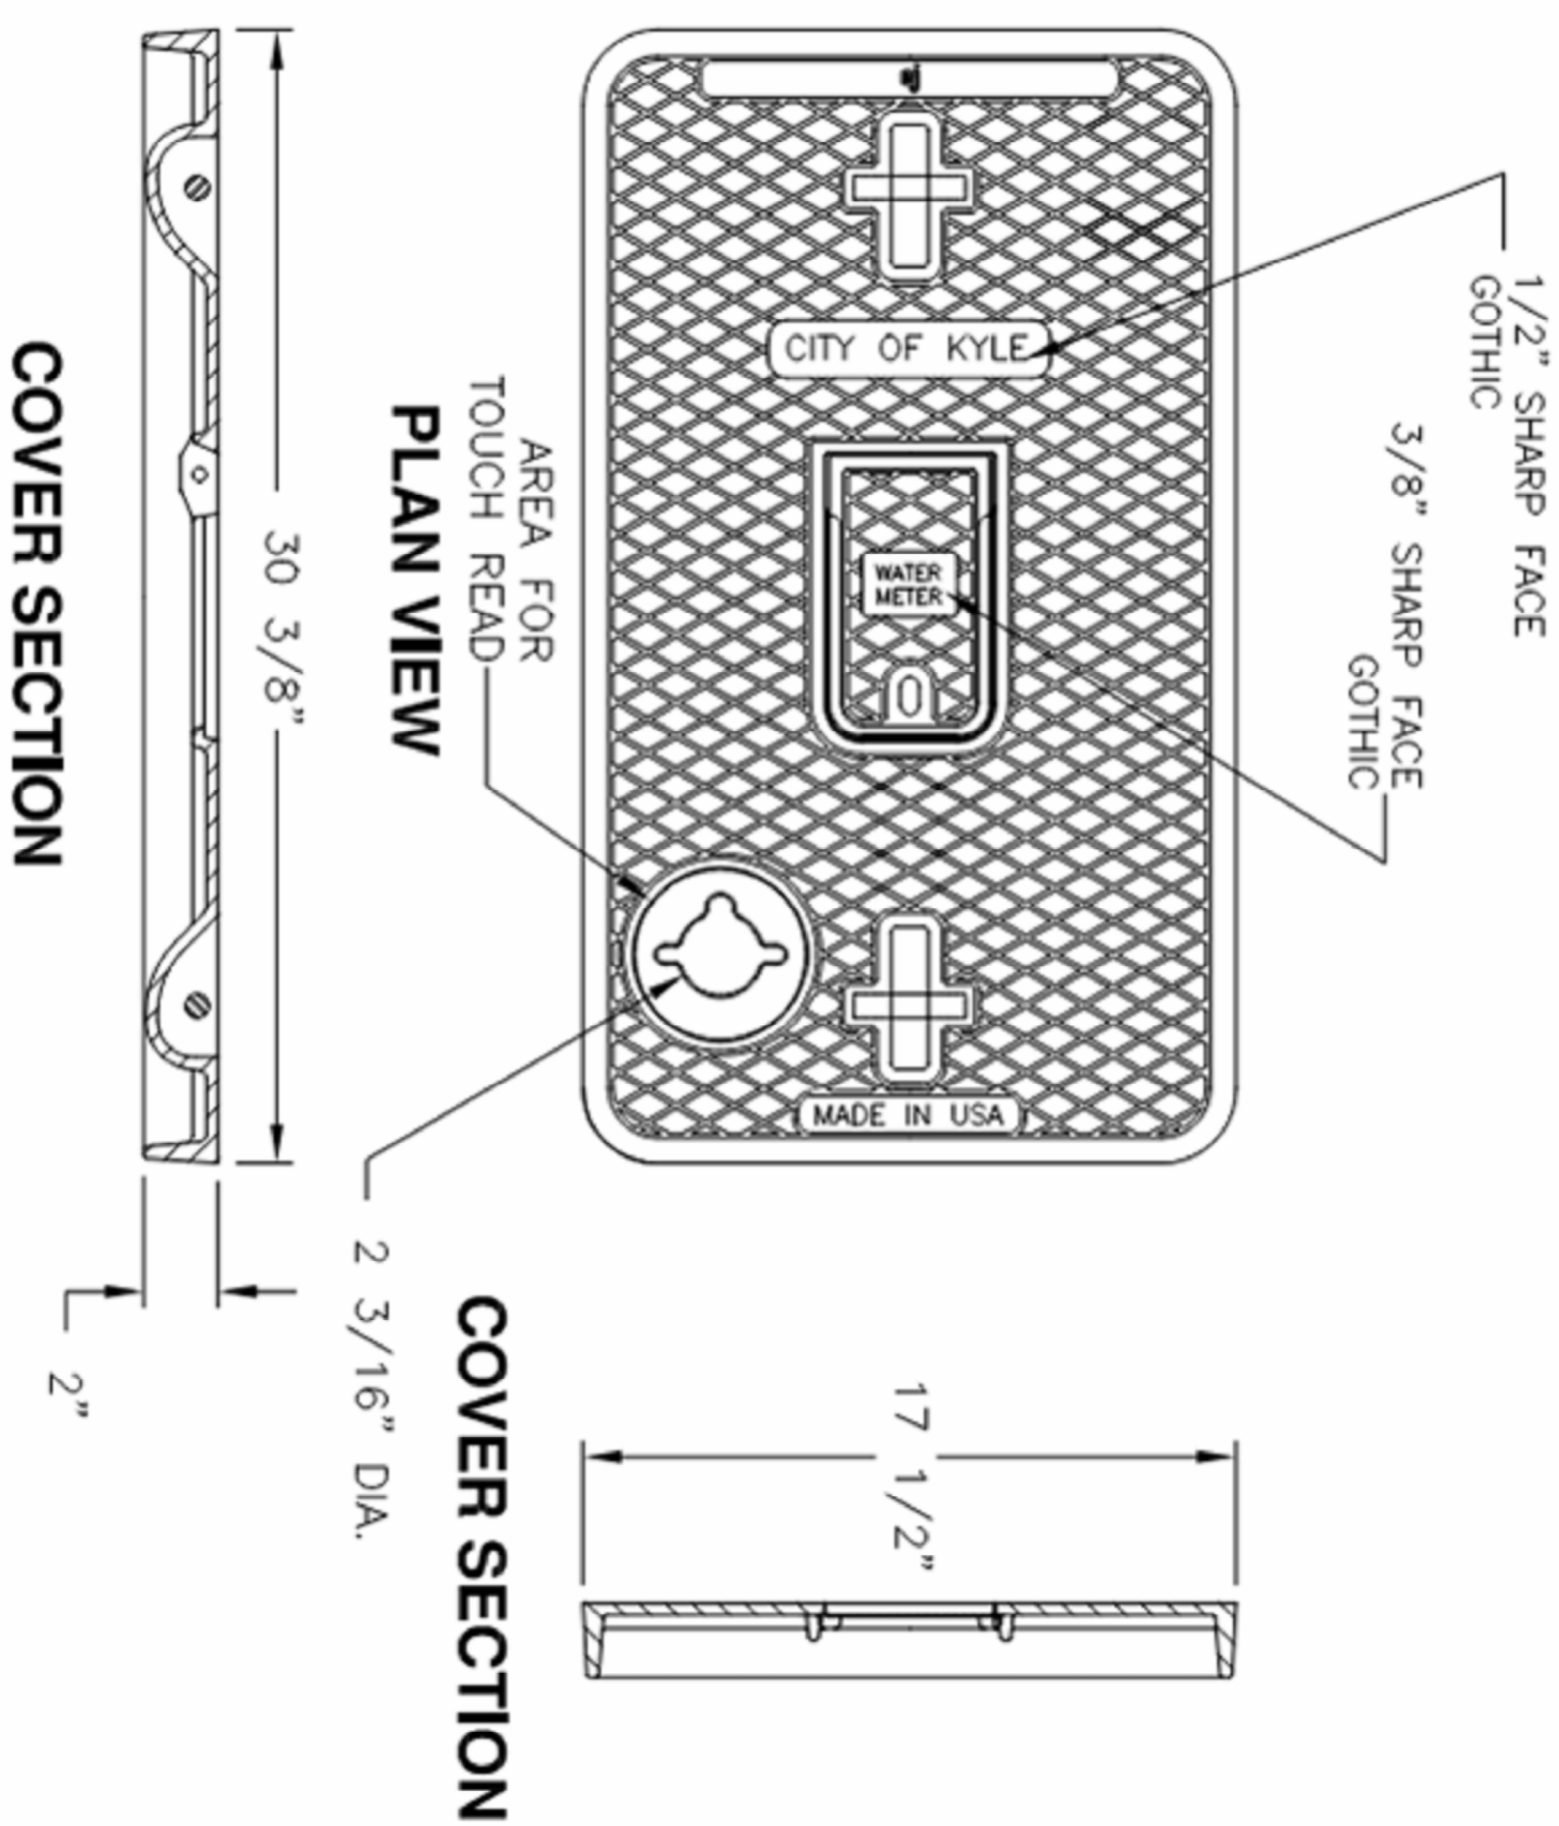


Meter Box Cover

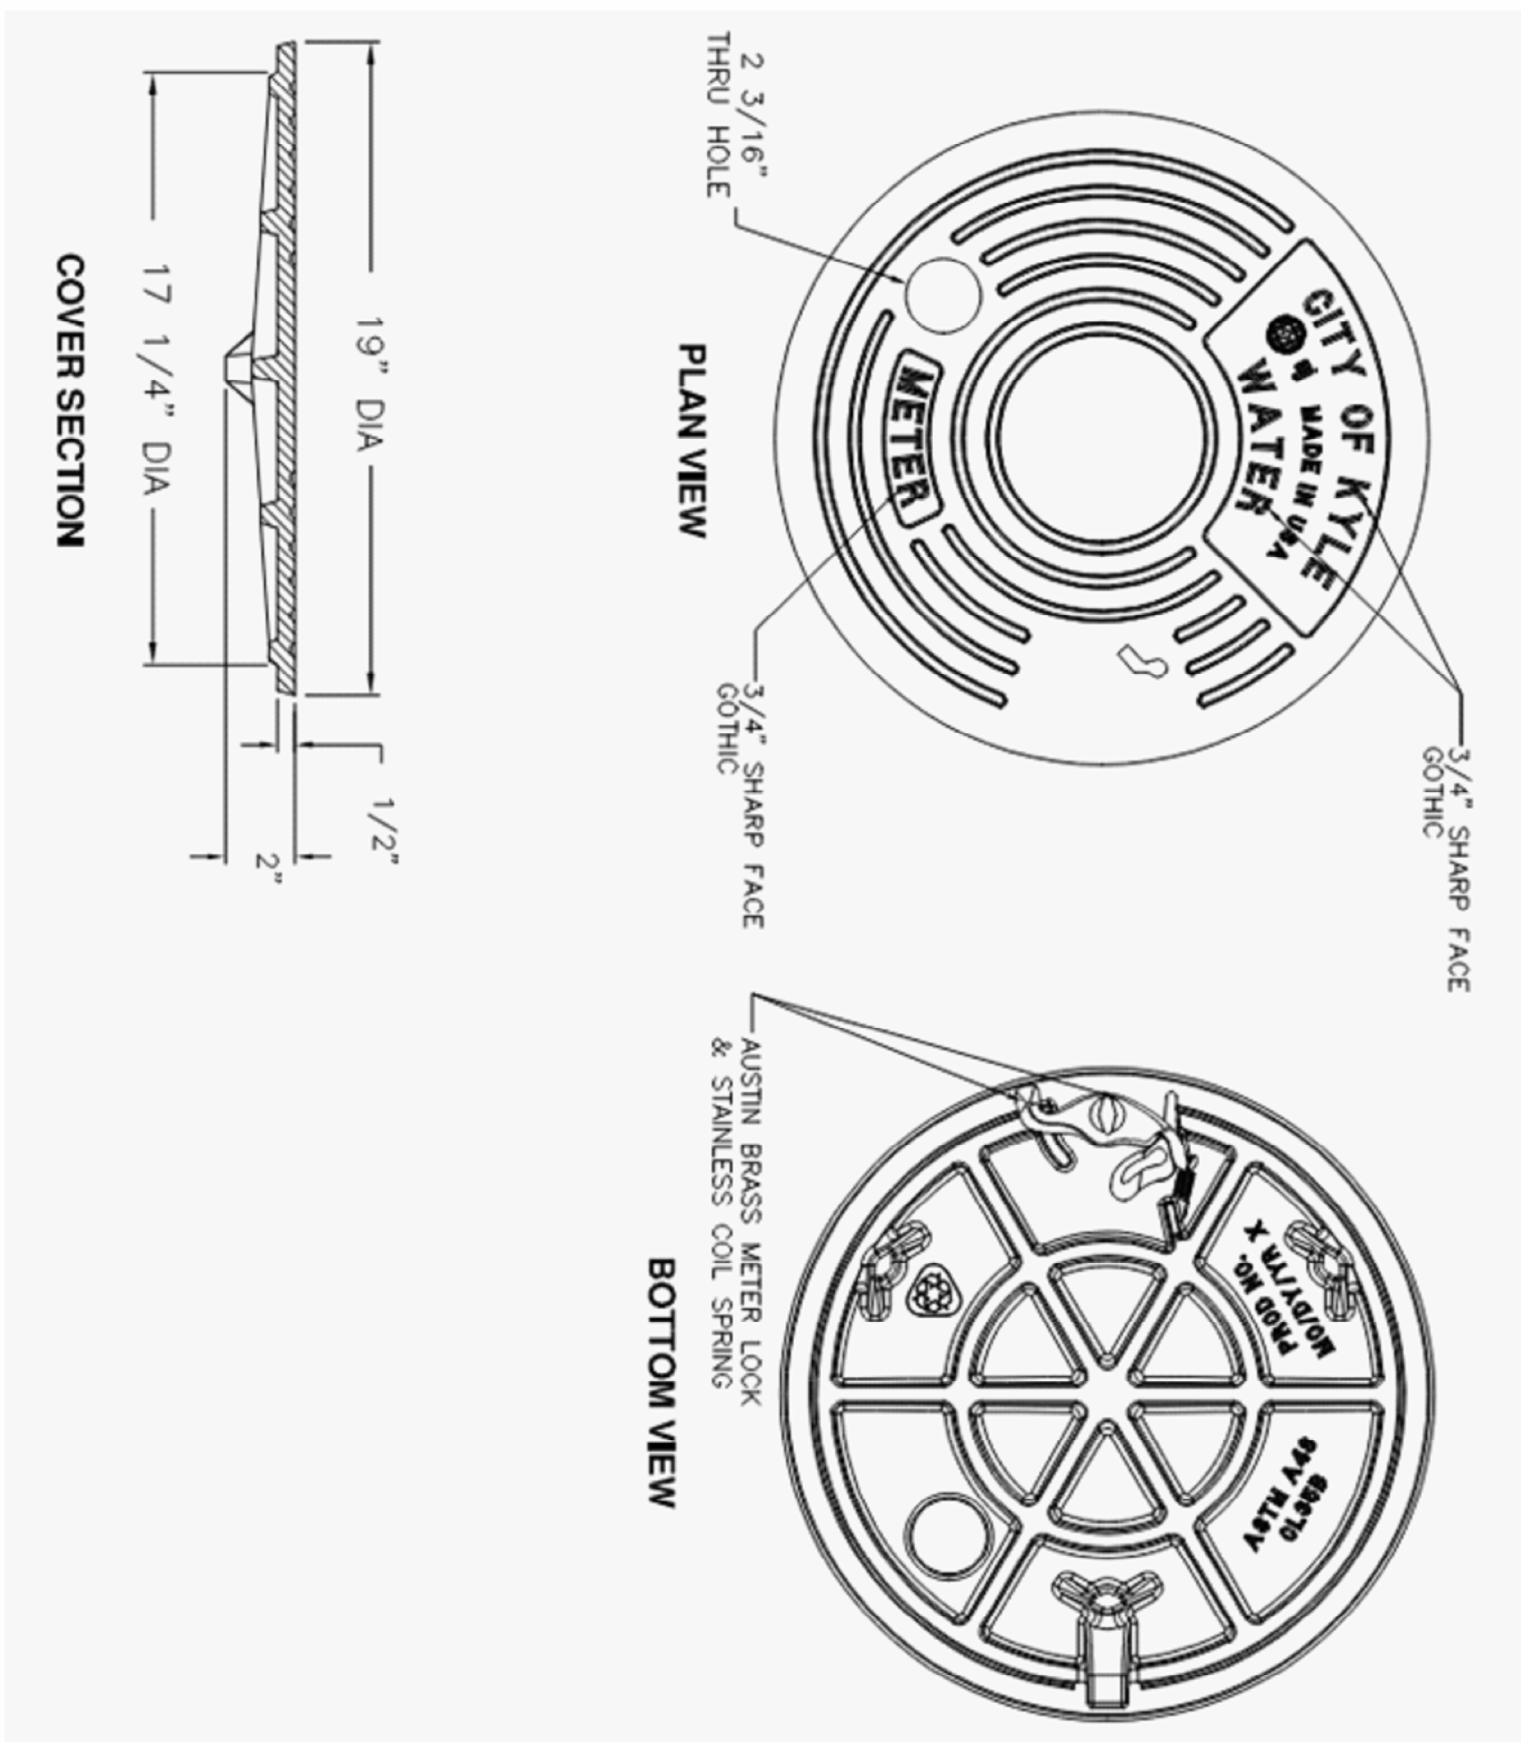

SAMPLING STATION SPEC SHEET

Field E

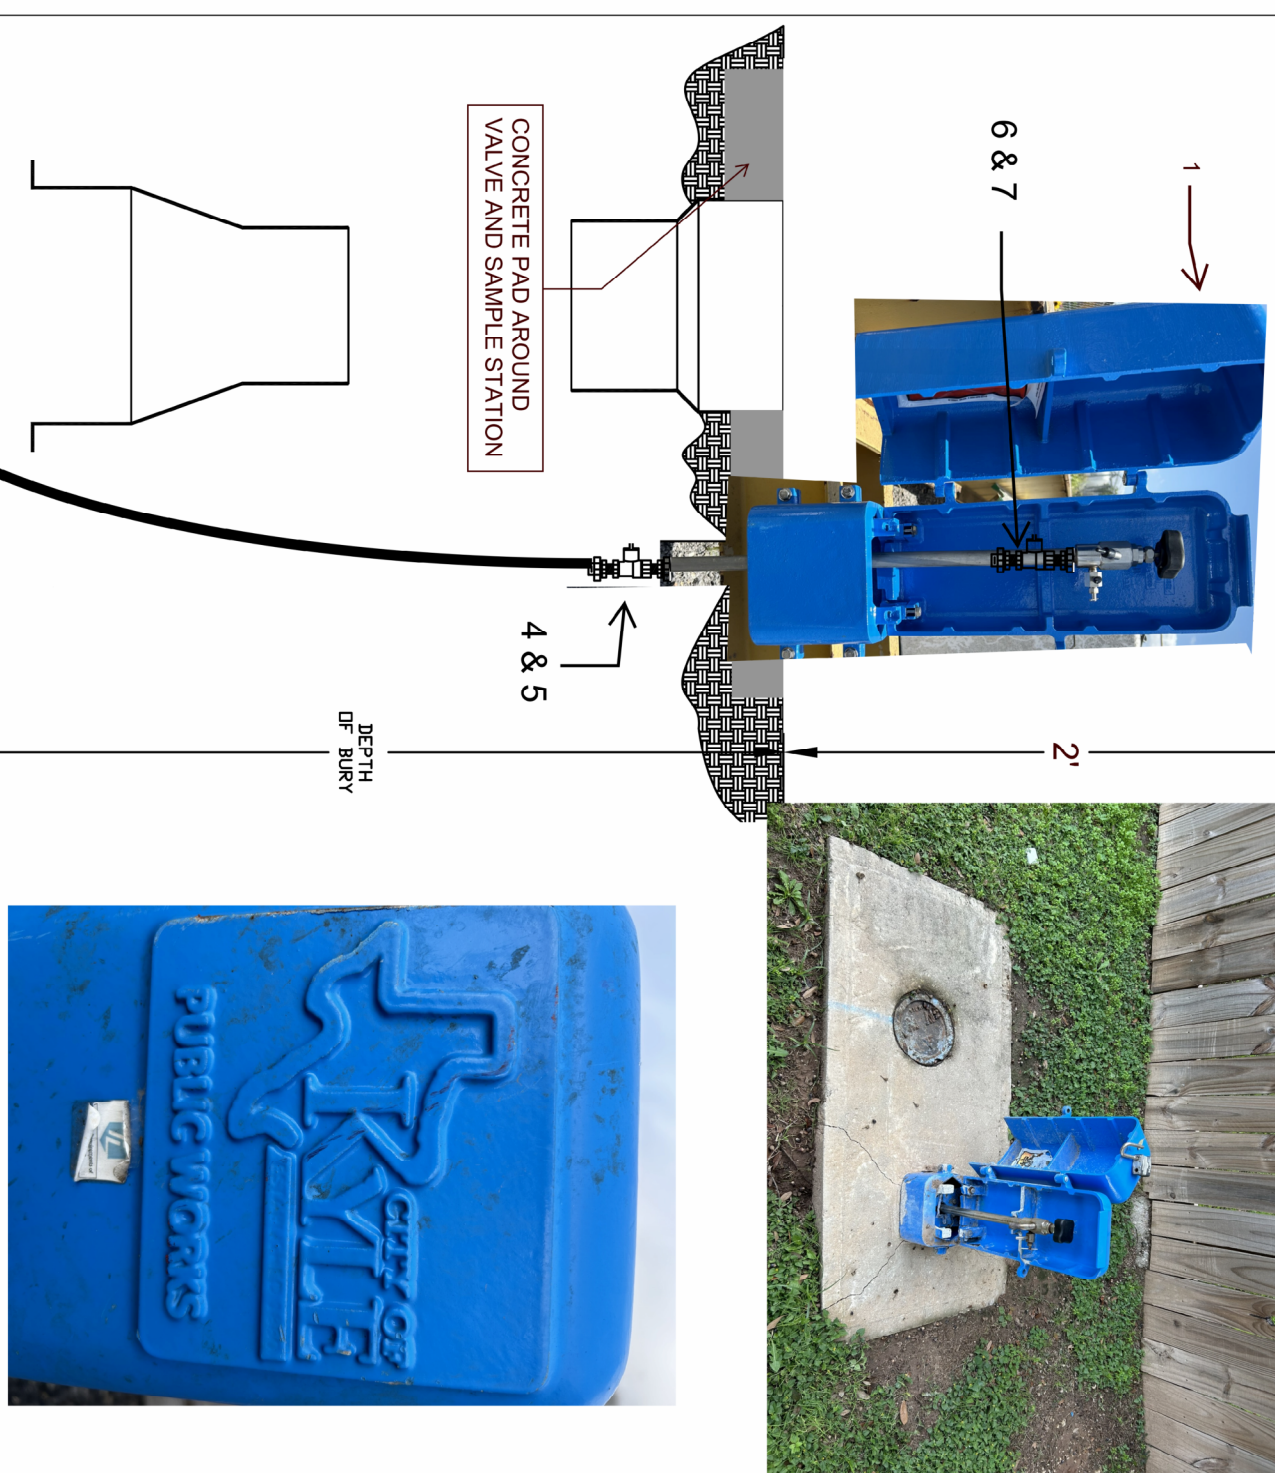

SAMPLING STATION NOTE:

1. INSTALL ONE WATER SAMPLE STATION PER EVERY 400 CONNECTIONS IN ALL RESIDENTIAL DEVELOPMENTS.
2. DESIGN ENGINEER SHALL SHOW LOCATION OF SAMPLING STATION(S) ON PLAN SET

NOTES:

STATION SHALL BE INCLOSED IN A LOCKABLE, NON-REMOVABLE ALUMINUM BOX WITH HINGED OPENINGS.

THE SAMPLE BOX SHALL BE CEMENTED INTO THE CONCRETE UPTO 3" OF THE BOX. MUST HAVE CITY OF KYLE LOGO AND PROPER COLOR.

[illegible]

DD/MM/YY	ISSUED FOR REFERENCE	SAMPLING STATION	SCALE
DATE	STATUS / REVISION		1-1/2"=1'

STANDARD WATER DETAILS

CITY OF KYLE
ENGINEERING DEPARTMENT
100 W CENTER STREET
KYLE, TX 78640
PH (512) 262 1010

DATE	ISSUE/REVISION
MAY, 2025	6TH ISSUE
PROJECT NO.	XXXXXX
DATE	APR, 2016
DRAWN BY	KG
CHECKED BY	LB
SHEET DESCRIPTION	
CITY OF KYLE STANDARD	
WATER DETAILS	



CITY OF KYLE
ENGINEERING DEPARTMENT
100 W CENTER STREET
KYLE, TX 78640
PH (512) 262-3965